


WE HAVE SMALL COPY
Vol 5 Page 579

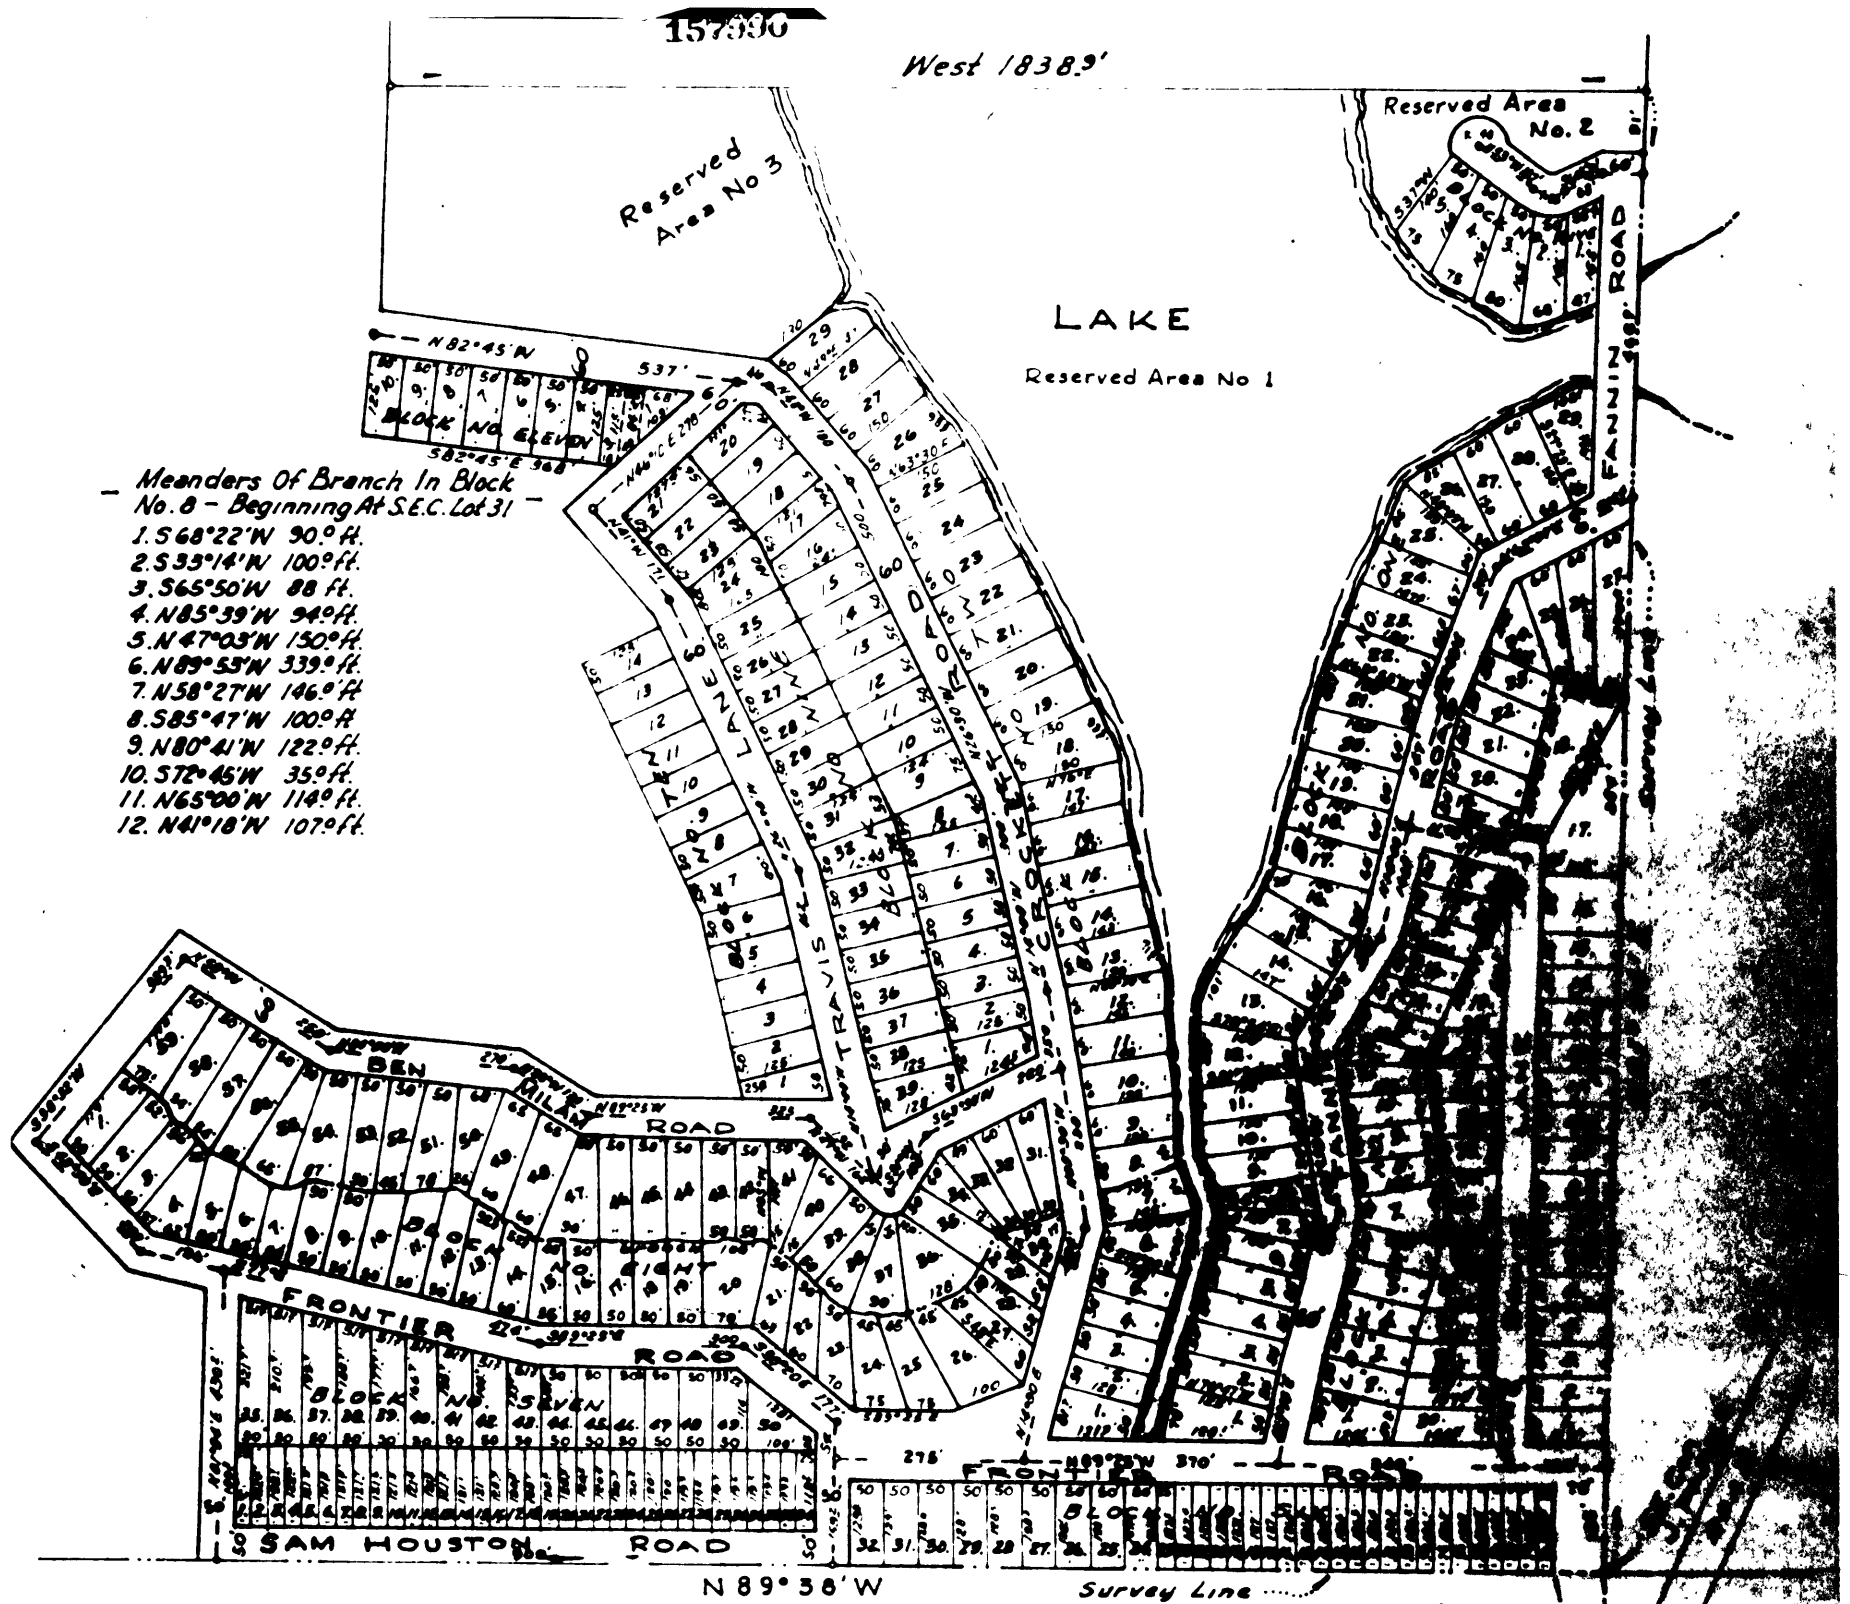

PLAT SHOWING "FRONTIER LAKES"
(SECTION ONE, A SUBDIVISION OF
89 ACRES IN THE JOHN PARKS SUR.,
MONTGOMERY COUNTY, TEXAS
(ALL ROADS PRIVATE AND NOT TO BE MAINTAINED BY THE COUNTY)

Approved by Commissioners Court
Order dated July 1, 1957, and Recorded
in Volume 11, Page 10 of Deed Records,
Montgomery County, Texas

0' 100' 200' 300' 400' 500'

SCALE:

STATE OF TEXAS
COUNTY OF MONTGOMERY

Fuller Development Corp. the owner of the property shown subdivided in this plot, do hereby make subdivision of same according to the lines shown thereon, and designate same as "FRONTIER LANE SUBDIVISION" and do hereby dedicate as private roads for the owners in said, the roads as shown.

A 10 ft. Utility Easement is reserved off each side of roads.

Restrictions placed upon the sale of these lots are recorded in Volume _____, page _____, see records of Montgomery County.




Paul E. Cromwell
Secretary
STATE OF TEXAS
COUNTY OF MONTGOMERY

Fuller Development Corporation
James J. Fuller
President

Before Me, the undersigned authority, on this day personally appeared Jim W. Fuller and Paul E. Cromwell, and acknowledged to me that they executed the same for the purposes and considerations therein set forth.

And in his official capacity.
WITNESS MY HAND AND SEAL this 20th day of September, 1963

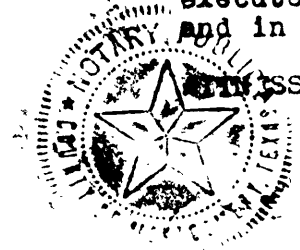

Horace Taylor
Notary Public for
Montgomery County, Texas

This is to certify that the above and foregoing plot correctly presents a subdivision as laid out on the ground by me of 89 acres in the John Marks Survey, Montgomery County, Texas.

All corners have been set using iron stakes for permanent corners.

J. E. Neves
J. E. Neves,
Reg. Public Surveyor.

Approved by Commissioners Court
Order dated June 4, 1965, and Recorded
in Volume 597, Page 636 of Deed Records,
Montgomery County, Texas

FILED FOR RECORD *Sept. 23* 1963 at 10:15 o'clock A.M.
RECORDED *Sept. 23* 1963 at 5:00 o'clock P.M.
W. T. HOOVER, Clerk County Court, Montgomery County, Tex.
By: *Bertie M. Hanks*, Deputy.